


1 NORTH ELEVATION
 H: 1" = 10'-0"
 V: 1" = 5'-0"

NOTE:
 ALL DIMENSIONS SUBJECT TO
 ANCHORWALL SPECIFICATIONS

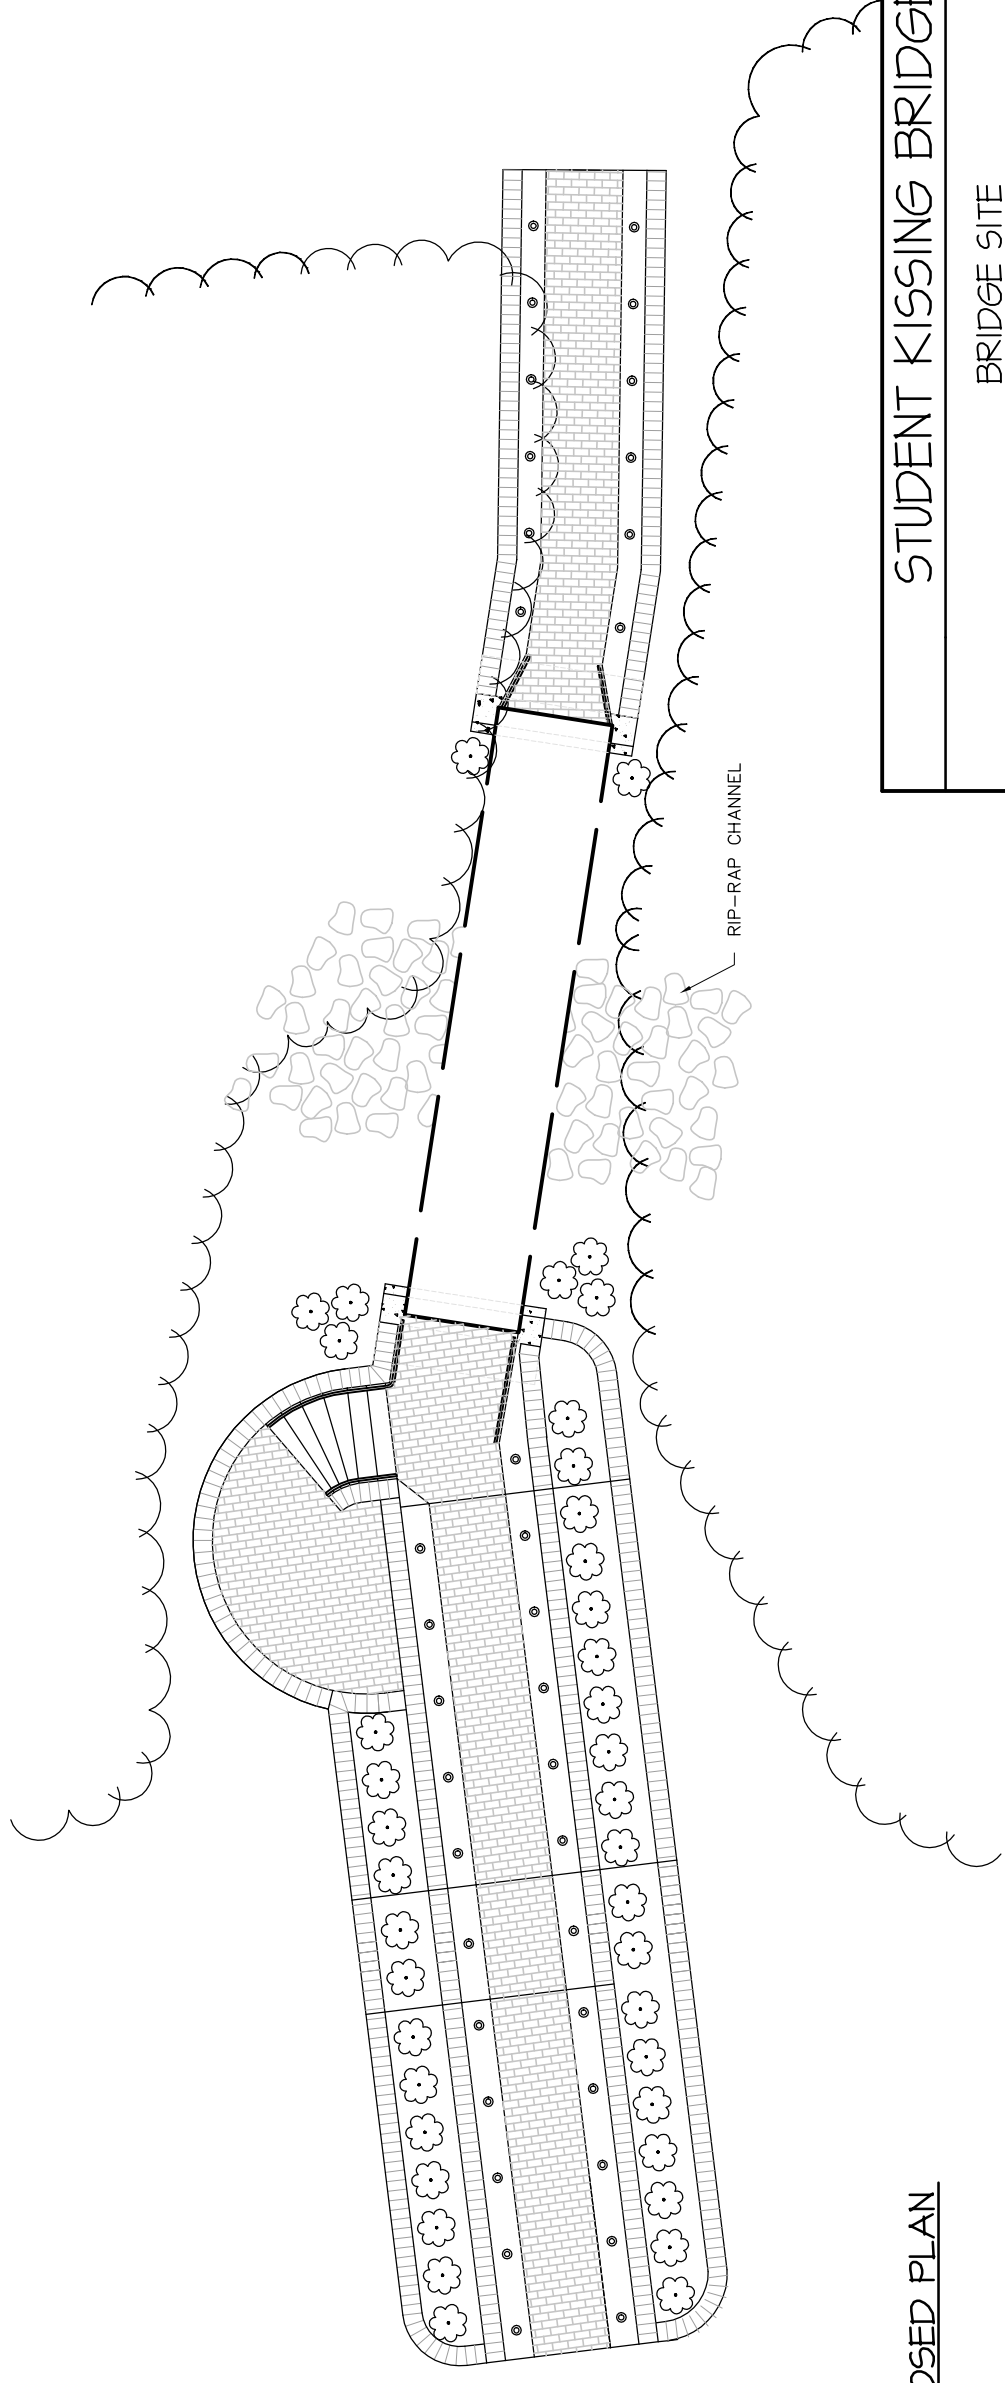

2 PROPOSED PLAN
 1" = 10'-0"

scale: VARIES	date issued: AUG 01, 2004
revision #: 4	DRAFT
sheet number: C-6	