


# EAST ABUTMENT

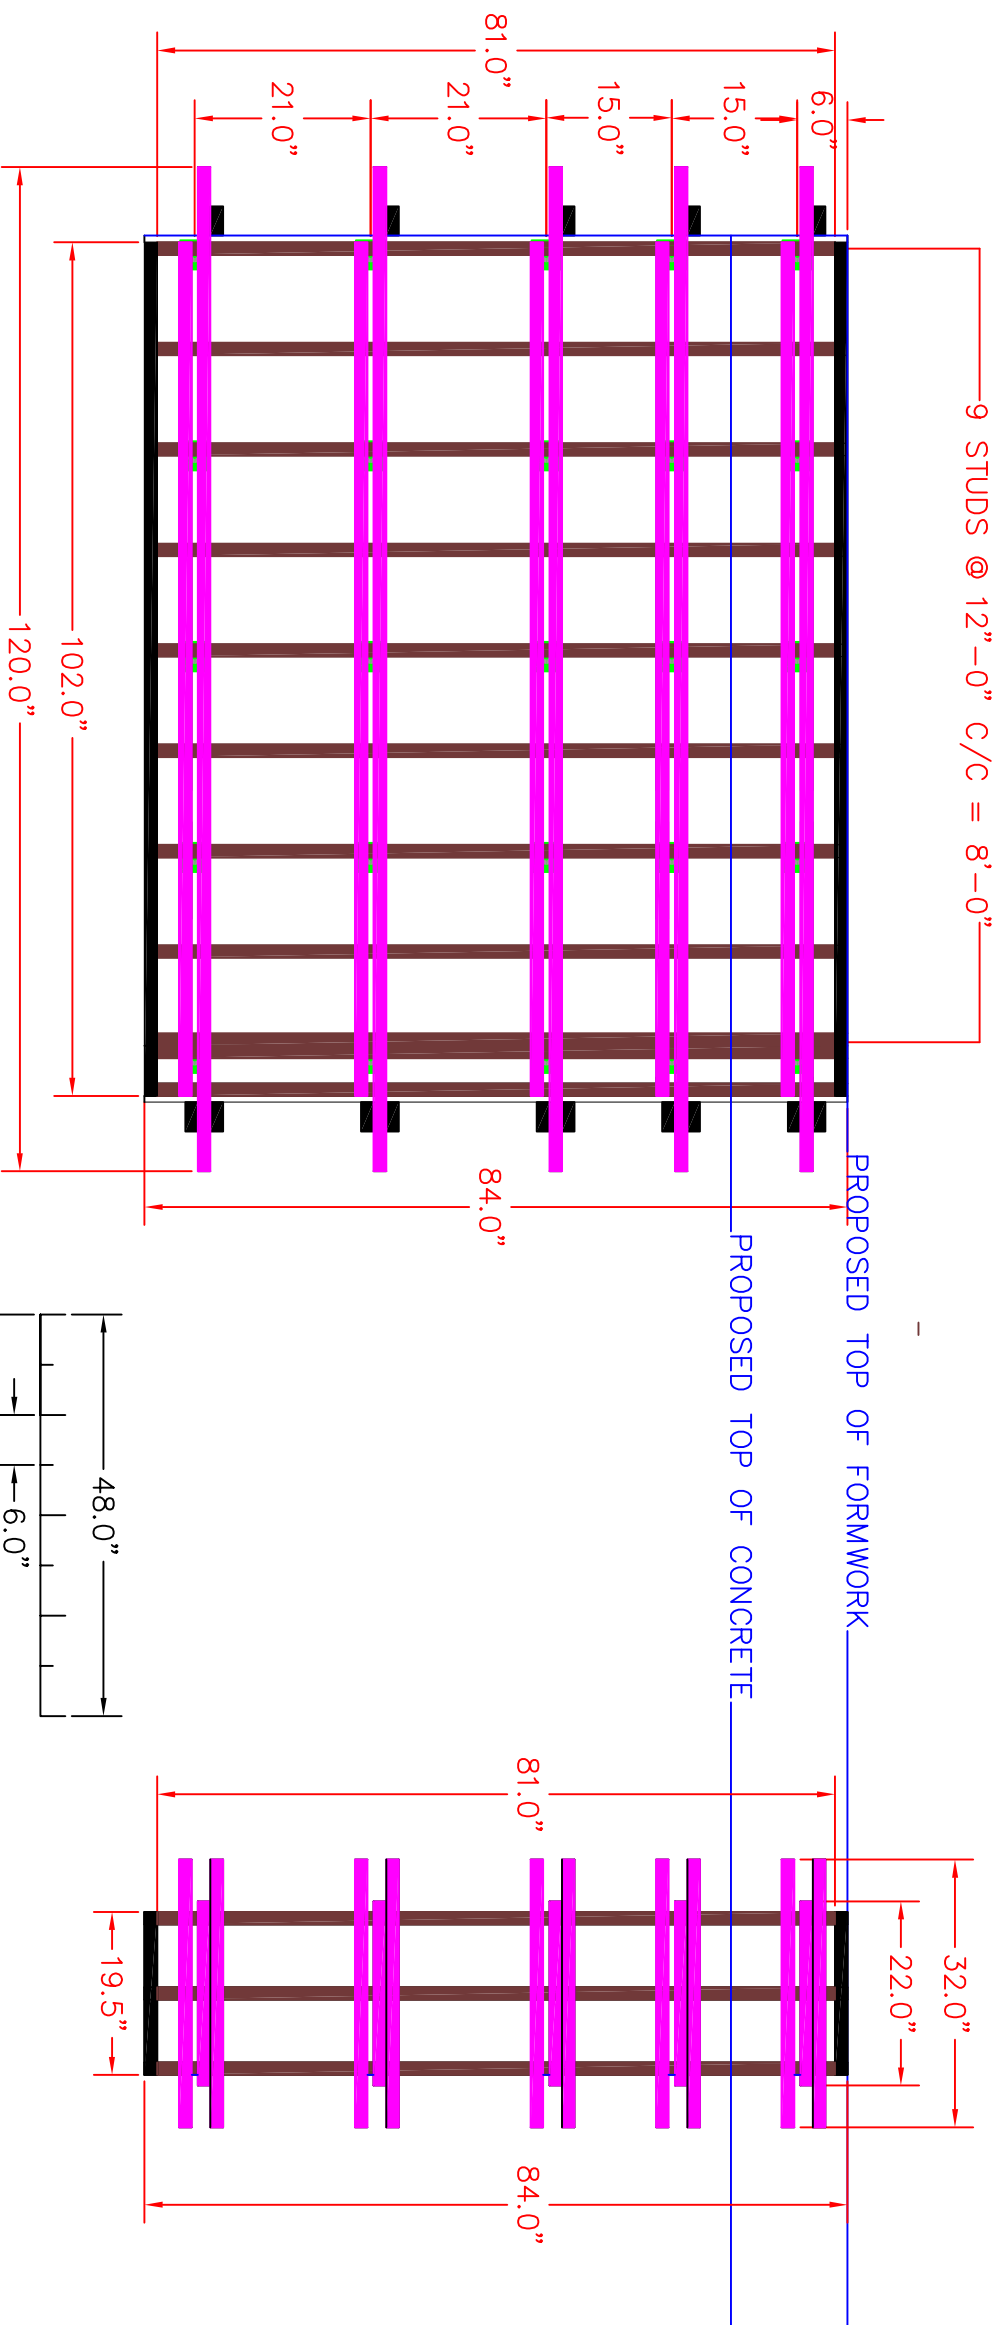

WOOD QUANTITY, MAIN FACES				
NAME	PIER	TYPE	LENGTH	QUANTITY
WHALER	EAST	2x4	102"	10
WHALER	EAST	2x4	120"	10
STUD	EAST	2x4	81"	22
PLATES	EAST	2x4	102"	4

WOOD QUANTITY, HEADWALLS				
NAME	PIER	TYPE	LENGTH	QUANTITY
WHALER	EAST	2x4	22"	10
WHALER	EAST	2x4	32"	10
STUD	EAST	2x4	81"	6
PLATES	EAST	2x4	19.5"	4
HEADWALL	EAST	2x4	32"	10