


# EAST ABUTMENT

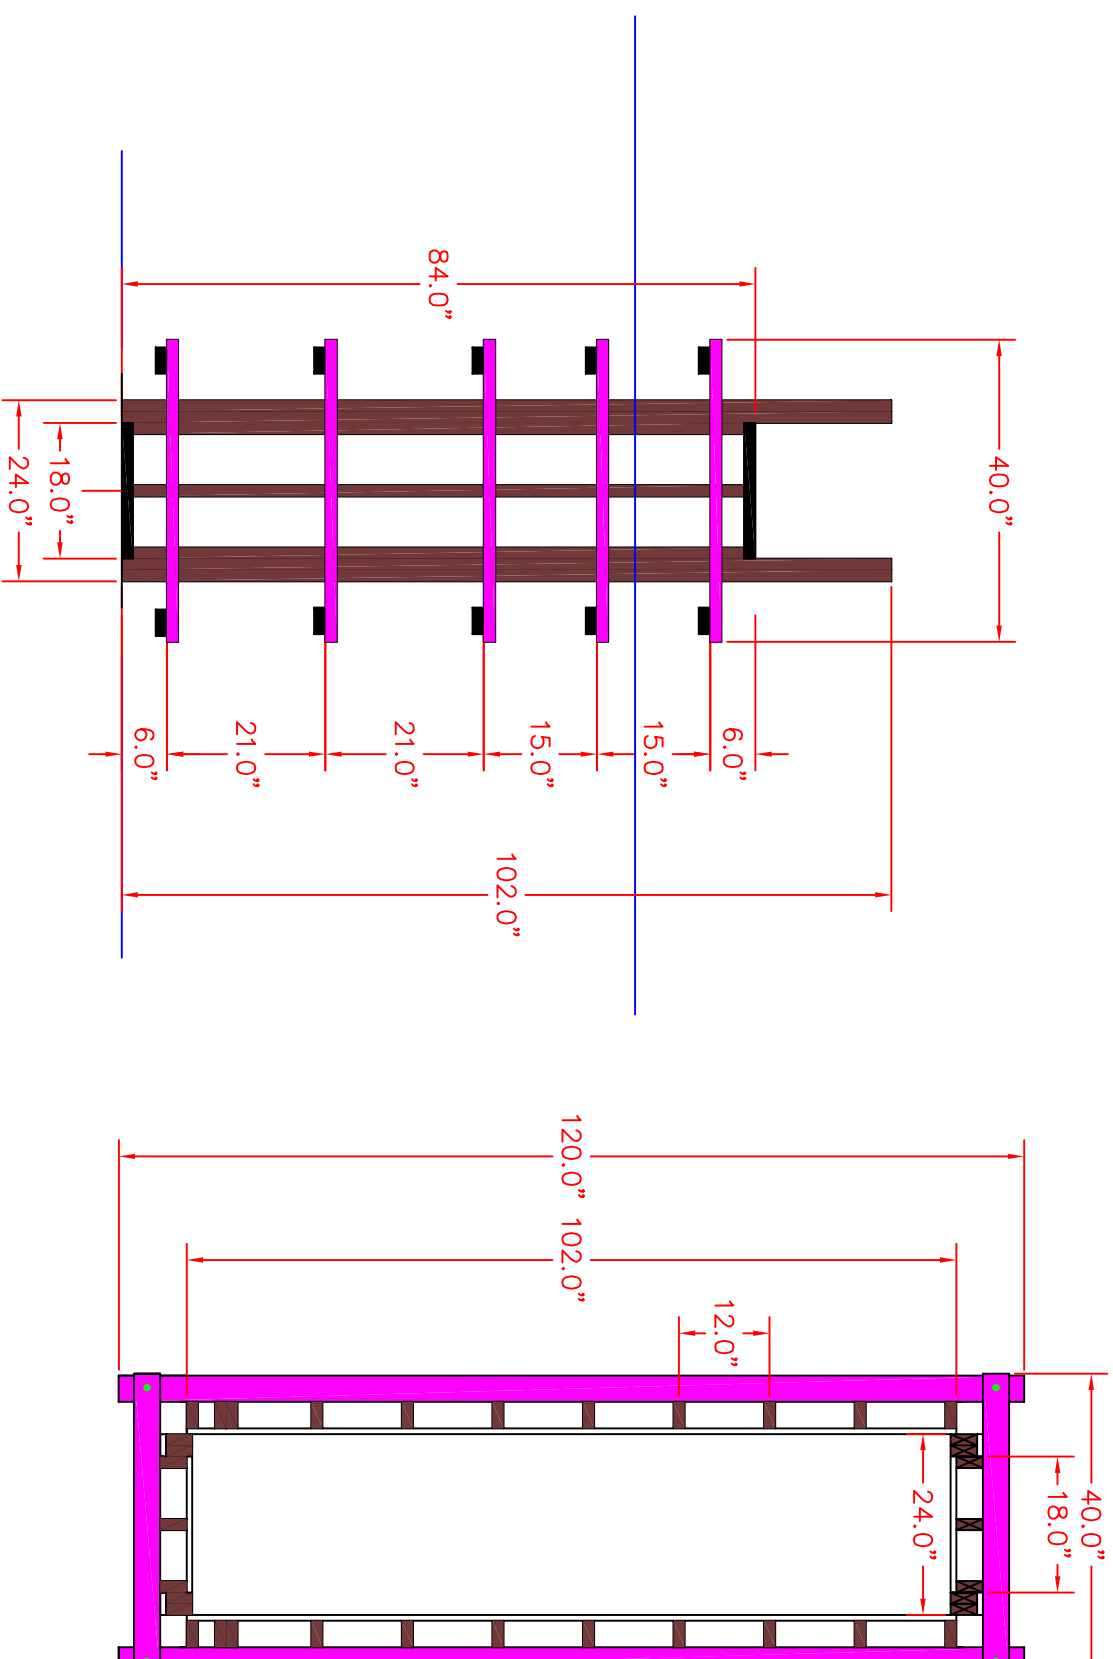

WOOD QUANTITY, HEADWALLS				
NAME	PIER	TYPE	LENGTH	QUANTITY
WHALER	EAST	2x4	40"	10
STUD	EAST	2x4	102"	8