




0+10

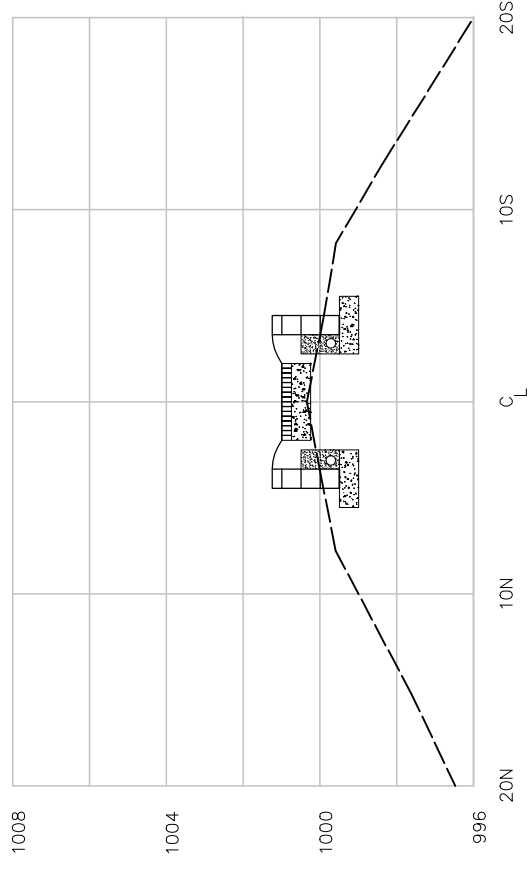


0+25

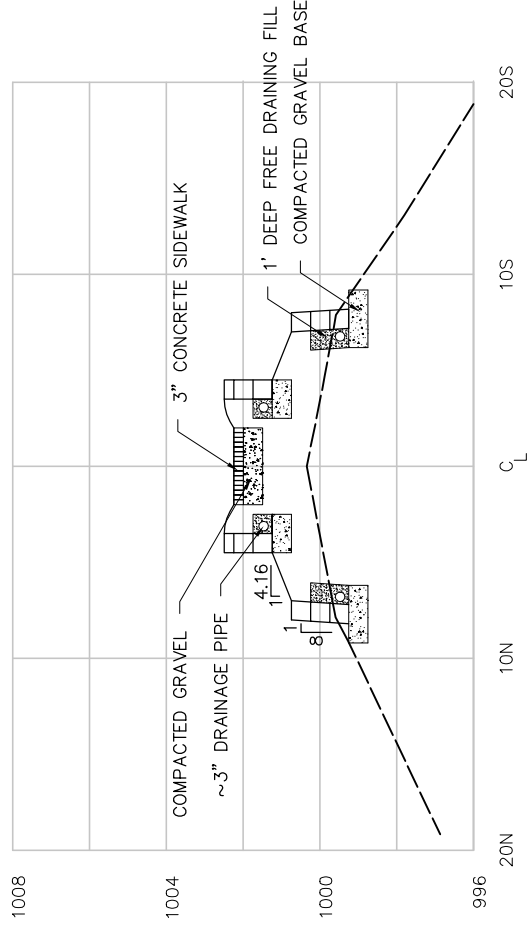


0+39.5

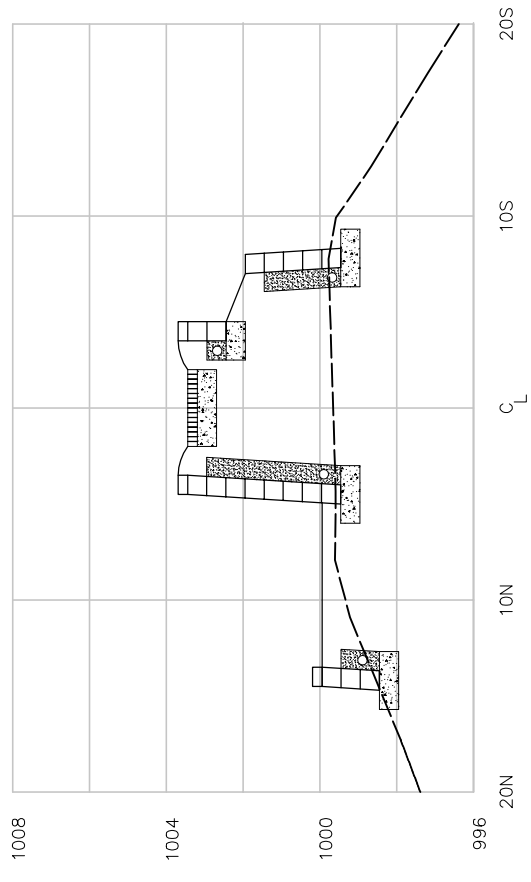


0+50

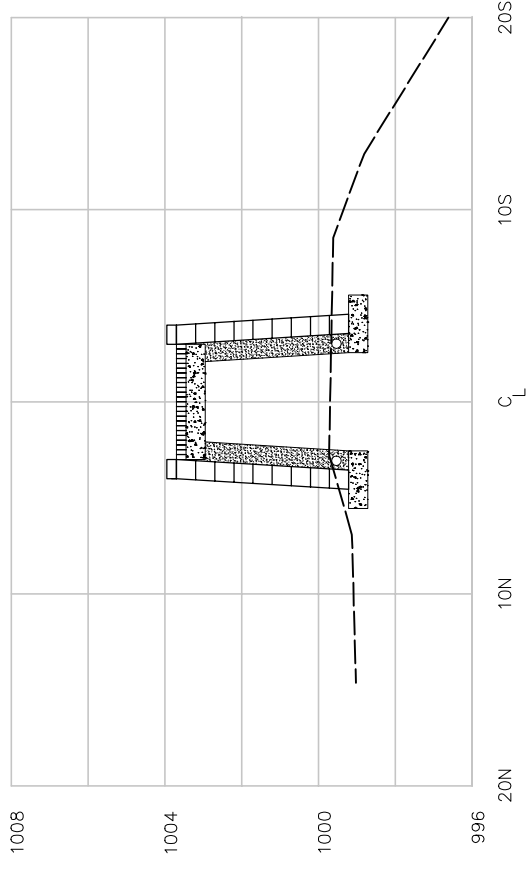


0+82

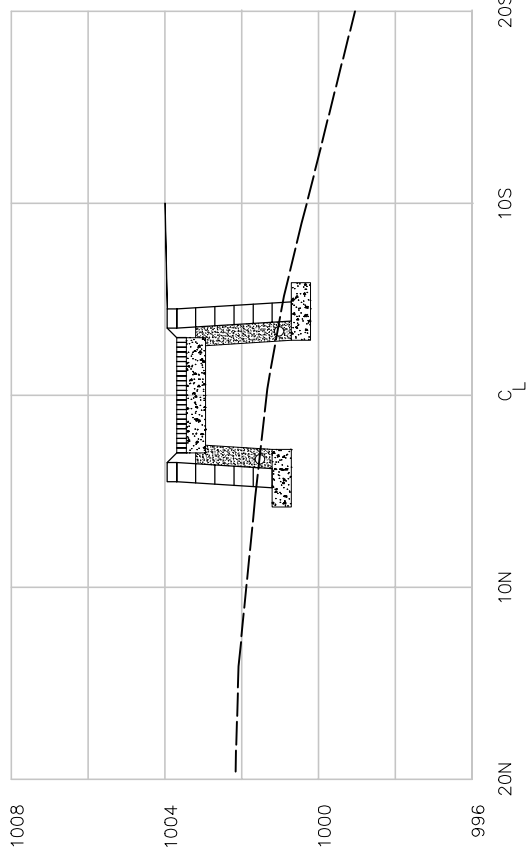

0+90

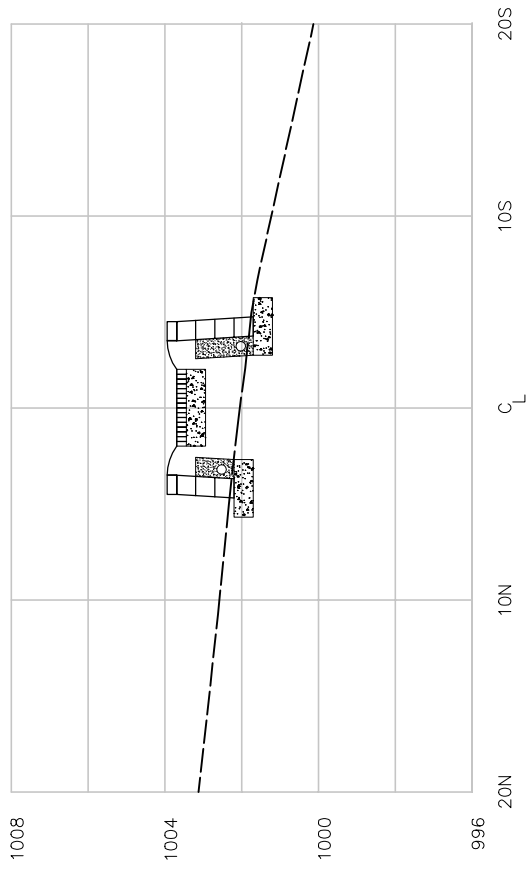

NOTE:
 ALL DIMENSIONS SUBJECT TO
 ANCHORWALL SPECIFICATIONS

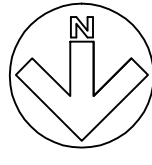

1 CROSS SECTIONS
 H: 1" = 10'-0"
 V: 1" = 5'-0"

STUDENT KISSING BRIDGE
 STUDENT BRIDGE
 PROPOSED CROSS SECTIONS

scale:	VARIES	date issued:	APR 07 2004
revision #:	2	DRAFT	DRAFT
sheet number	#		