
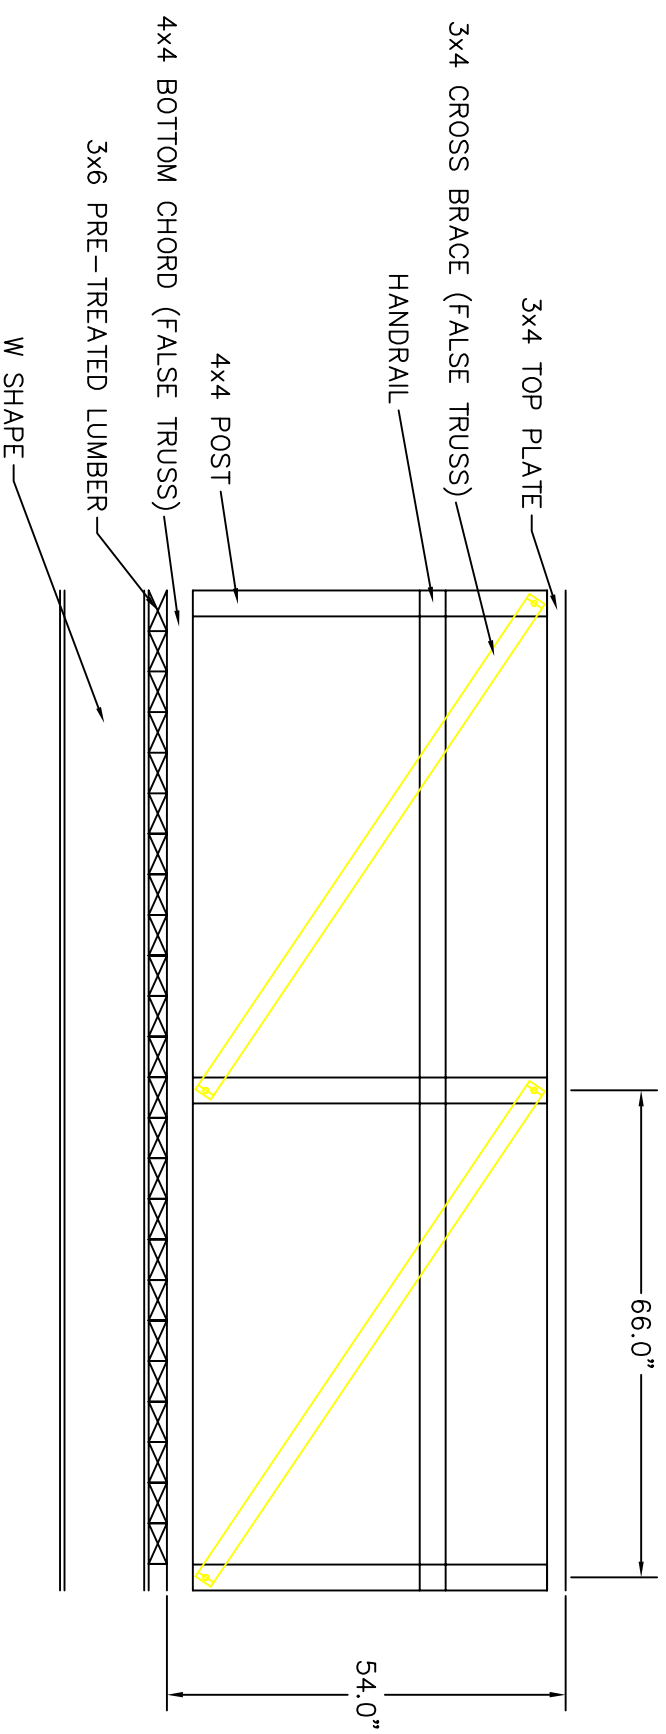


PRELIMINARY REPLACEMENT BRIDGE

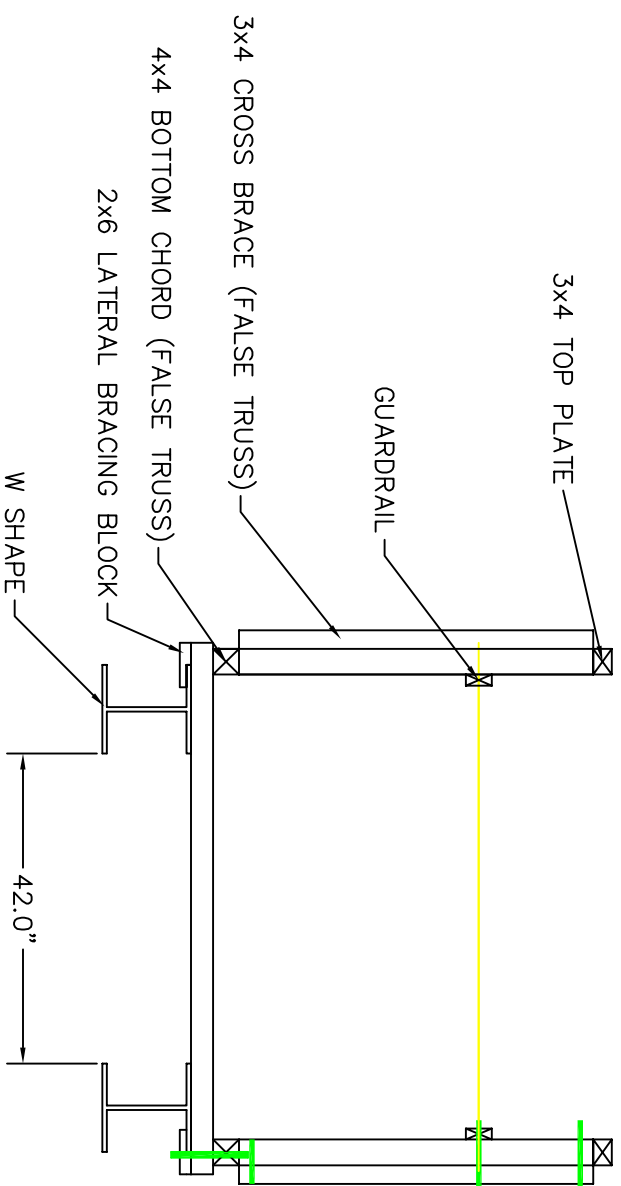

STUDENT "KISSING" BRIDGE
PRELIMINARY REPLACEMENT BRIDGE
JULY 21, 2004

B. IAFIQUOLA

REVISION #1